




REV.	REV. DATE	CHK. BY	CHK. DATE	ENG.	REVISIONS	DESCRIPTION
00						

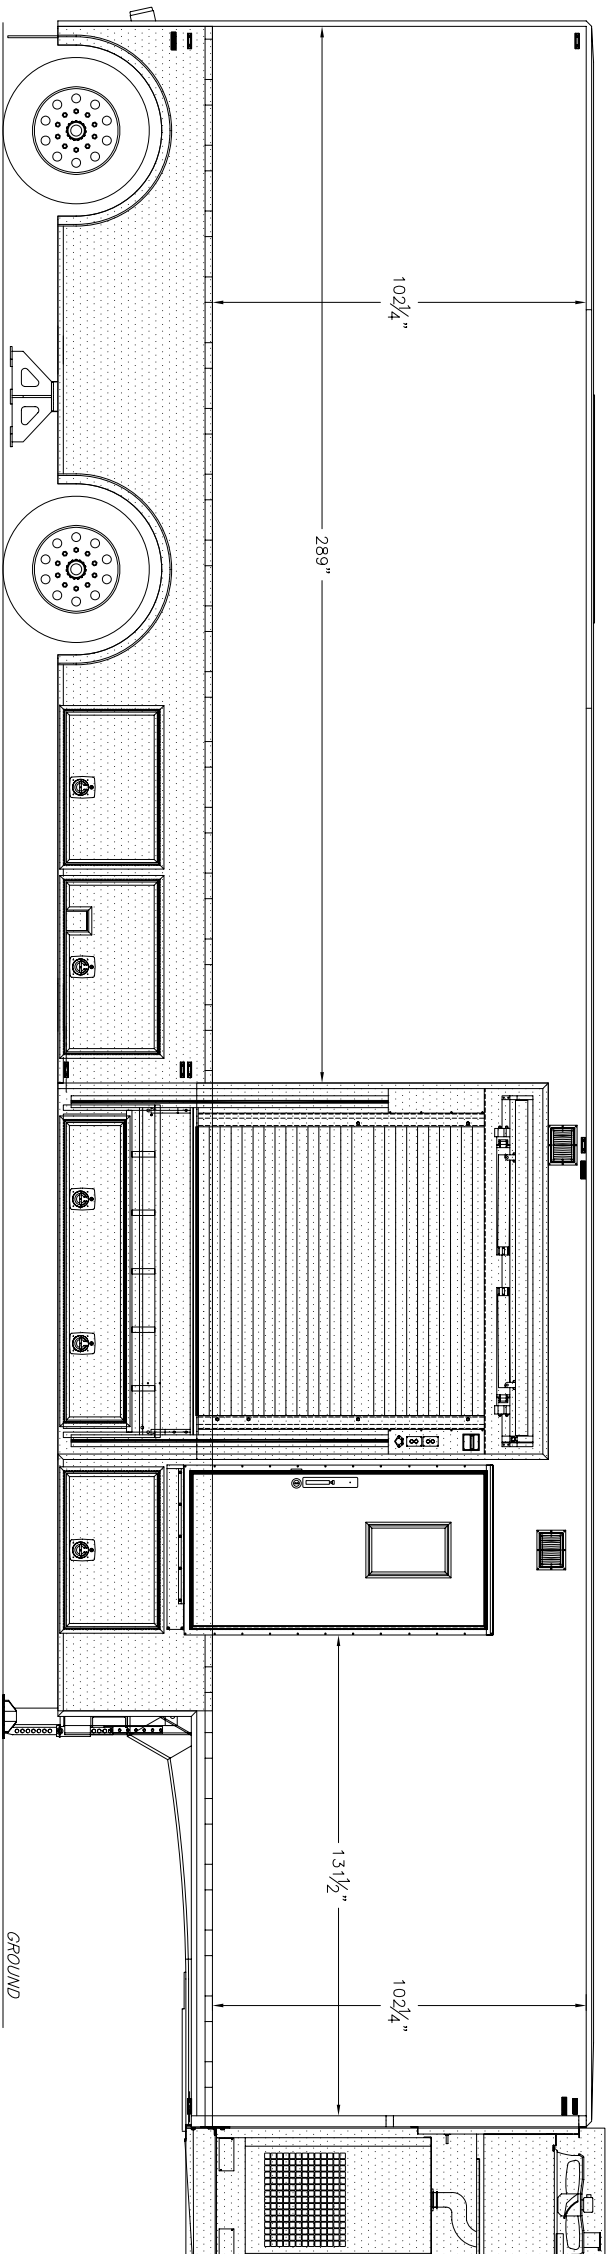


RIGHT SIDE EXTERIOR ELEVATION

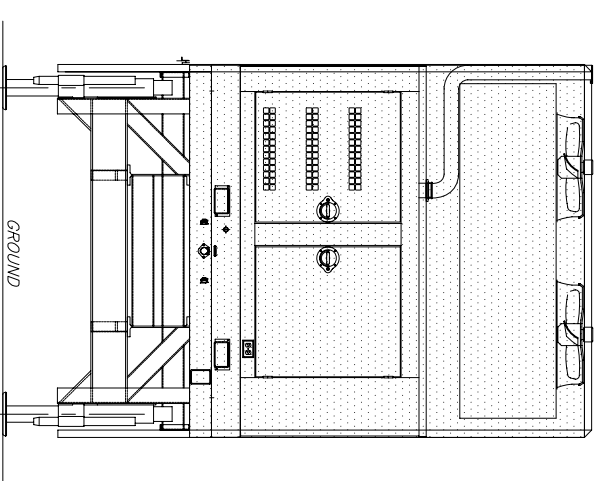

FRONT EXTERIOR ELEVATION

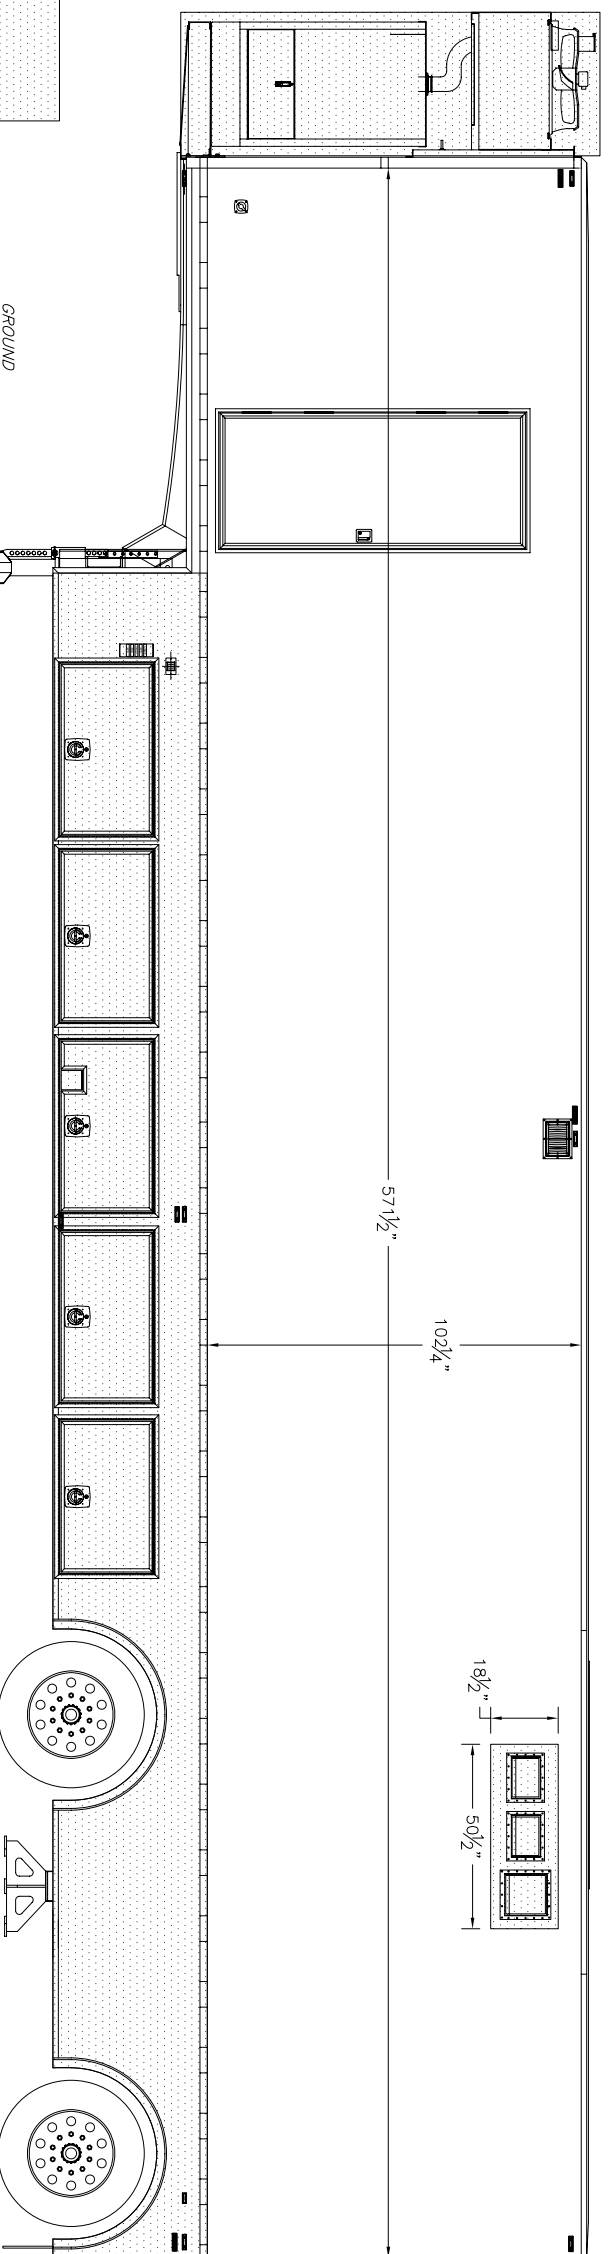

LEFT SIDE EXTERIOR ELEVATION

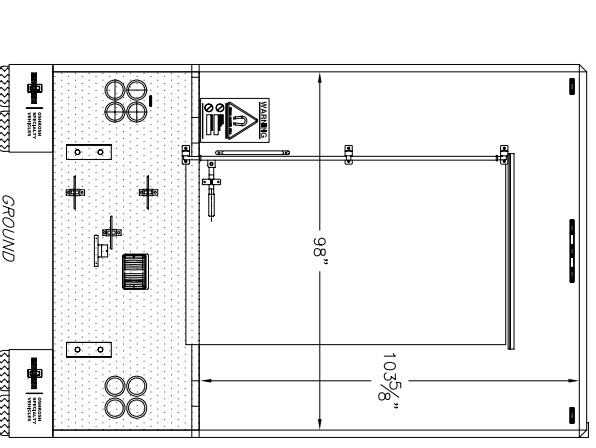

REAR EXTERIOR ELEVATION

NOTE: DOT REQUIRED SAFETY DECALS AND MEDICAL EQUIPMENT SAFETY DECALS MUST NOT BE COVERED BY GRAPHICS

NO GRAPHICS

GROUND

GROUND

GROUND

CUSTOMER AUTHORIZATION

COMPANY NAME:			
NAME (PRINT):	TITLE:		
SIGNATURE:	DATE:		

THIS DRAWING IS PROVIDED ON A CONFIDENTIAL BASIS SUBJECT TO RETURN ON DEMAND OF OSHKOSH SPECIALTY VEHICLES ("OSHKOSH"), WHICH RETAINS ALL RIGHTS ASSOCIATED WITH IT AND THE ARTICLE OR ARTICLES IT REPRESENTS. DISCLOSURE, REPRODUCTION OR ALTERATION OF ANY PART OF THIS DRAWING OR MANUFACTURE, USE OR SALE OF THE ARTICLE OR ARTICLES REPRESENTED IS PROHIBITED WITHOUT THE PRIOR WRITTEN AUTHORIZATION OF OSHKOSH. © OSHKOSH SPECIALTY VEHICLES (unpublished).

SHEET NUMBER:	1 OF 1	REFERENCE DRAWING:	TITLE:	GRAPHICS LAYOUT
JOB#				PHILIPS ANHREVA 3.0T MRI 8'-6" X 13'-6" X 49'-0" TRAILER
DATE:	26OCT06	SCALE:	1/2"=1'-0"	
CHECKED BY:	D. ROZENDAL	DRAWN BY:		
DRAWING NUMBER:	10280-A29			



OSHKOSH SPECIALTY VEHICLES
16745 S. LATHROP AVENUE
HARVEY, IL 60426
PHONE: (708) 596-5066
FAX: (708) 596-2480